




FACADE SO

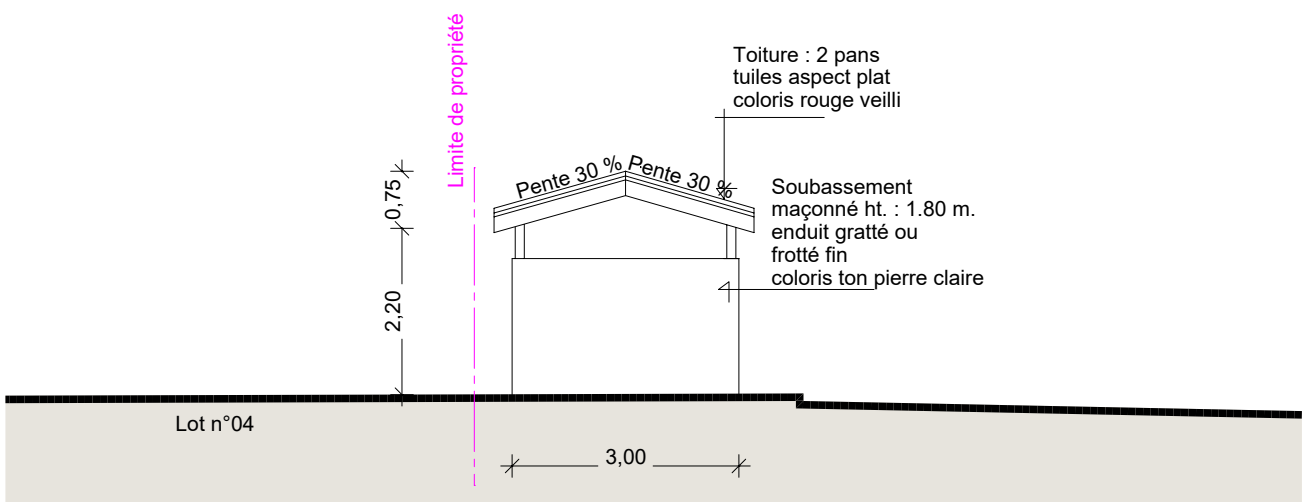

FACADE NE

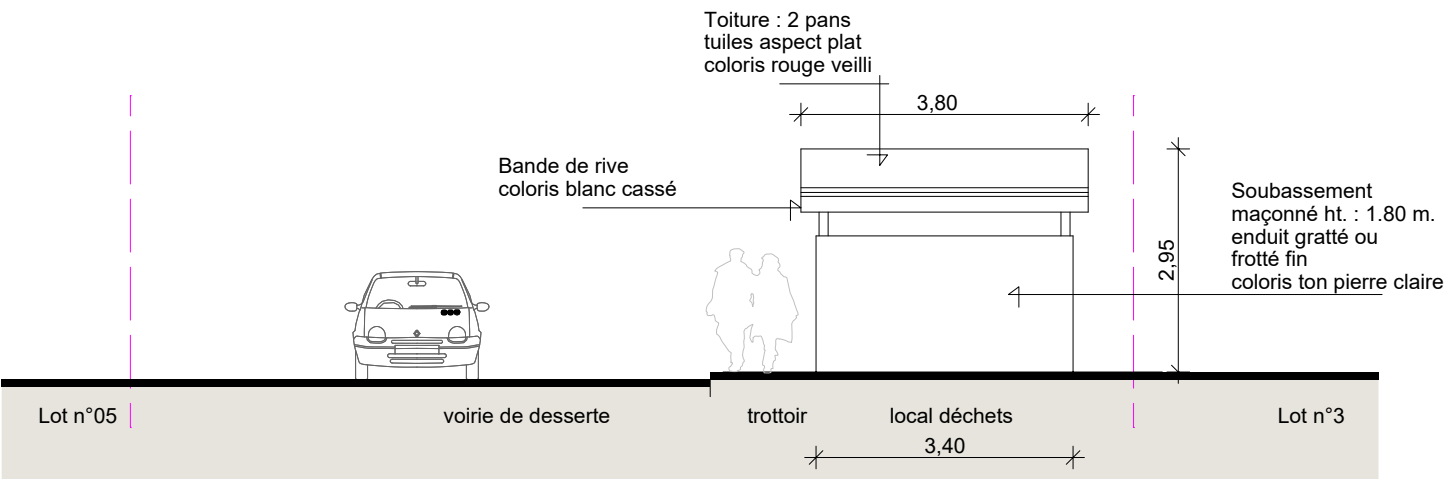

FACADE SE

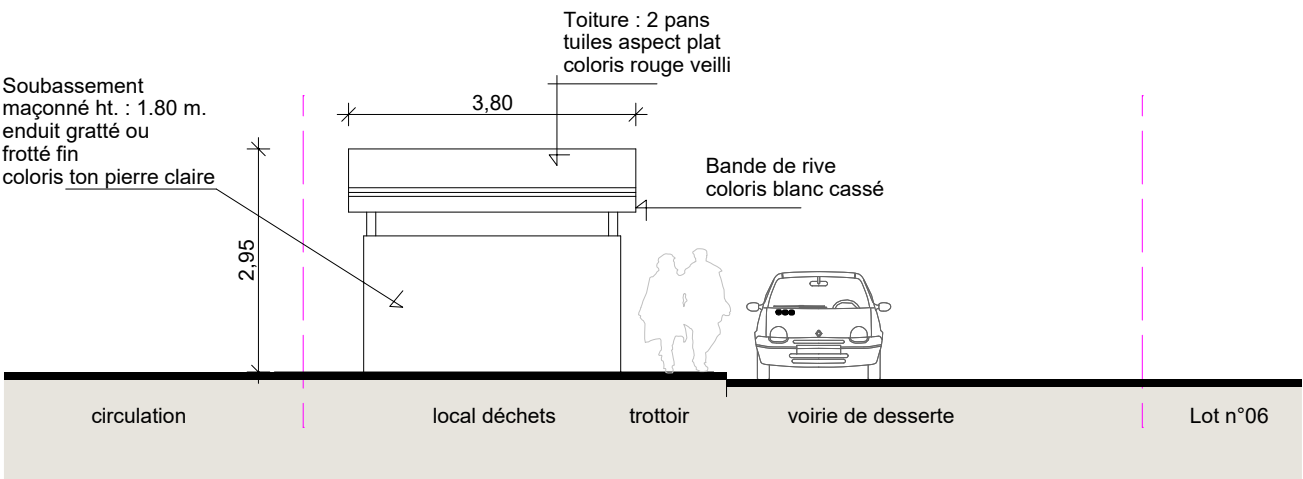

FACADE NO