
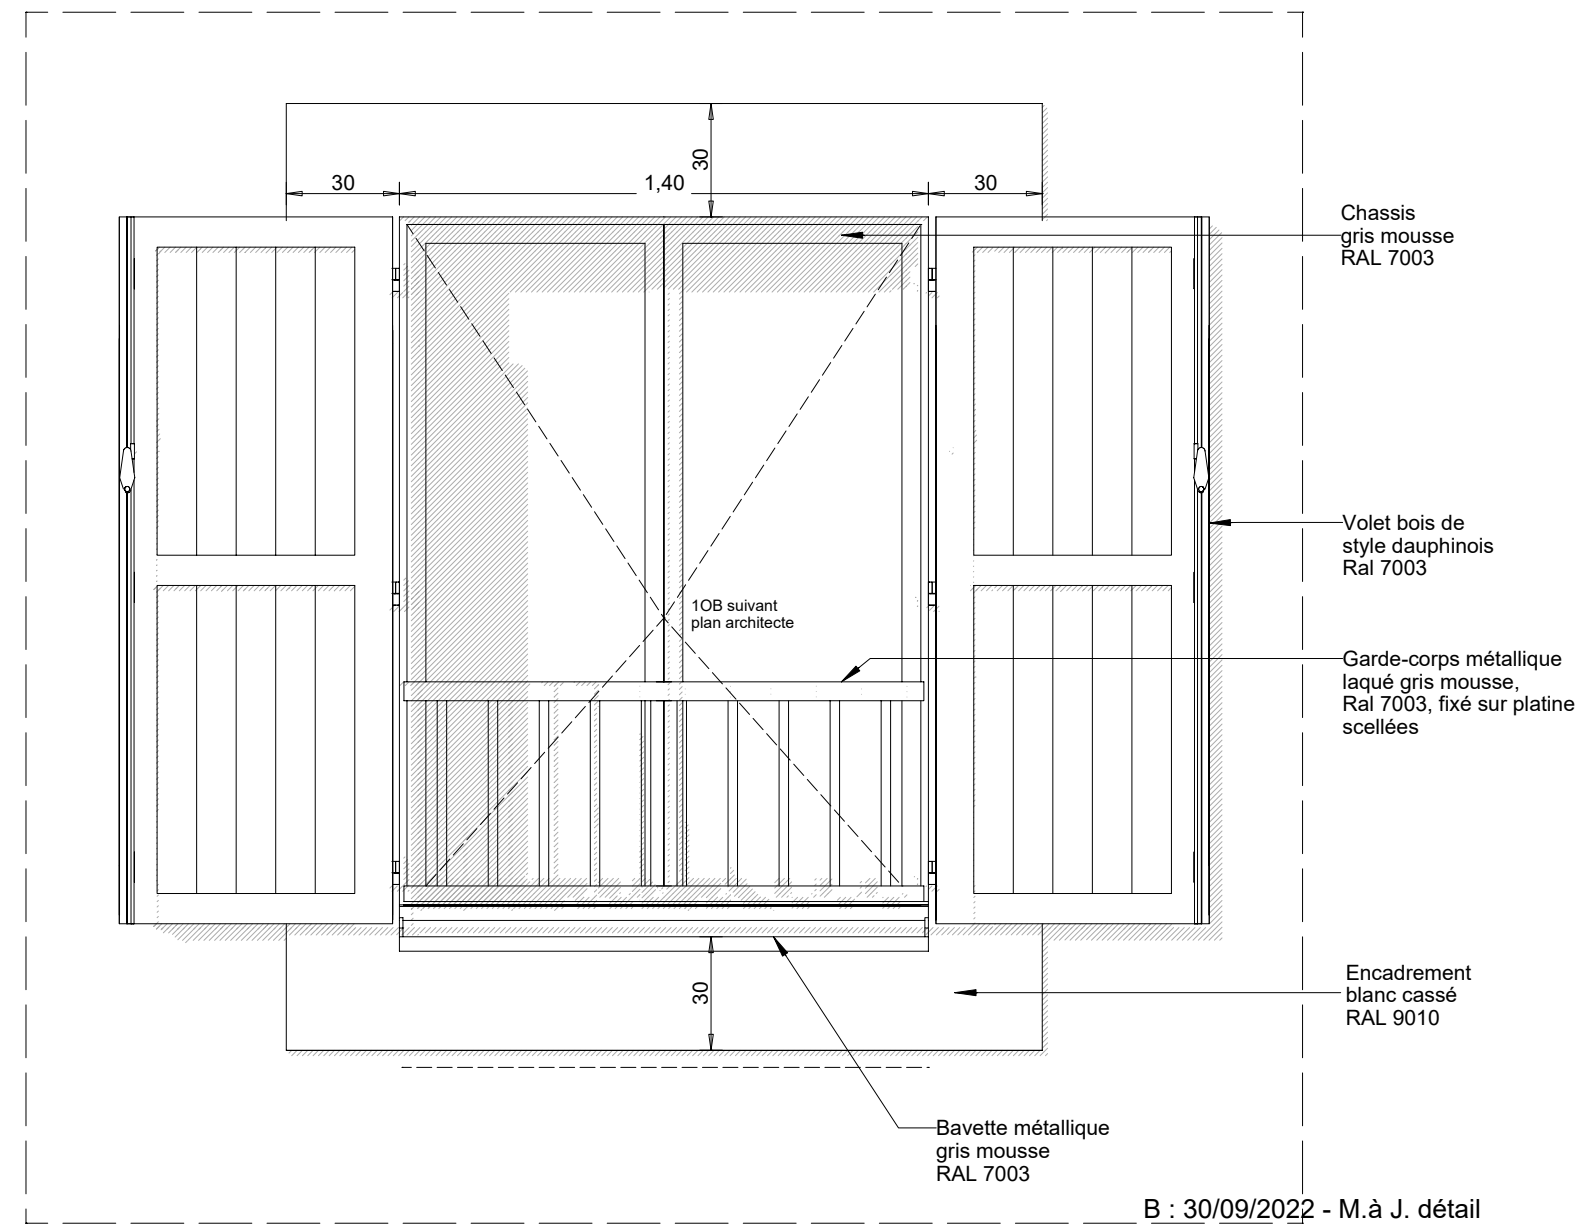
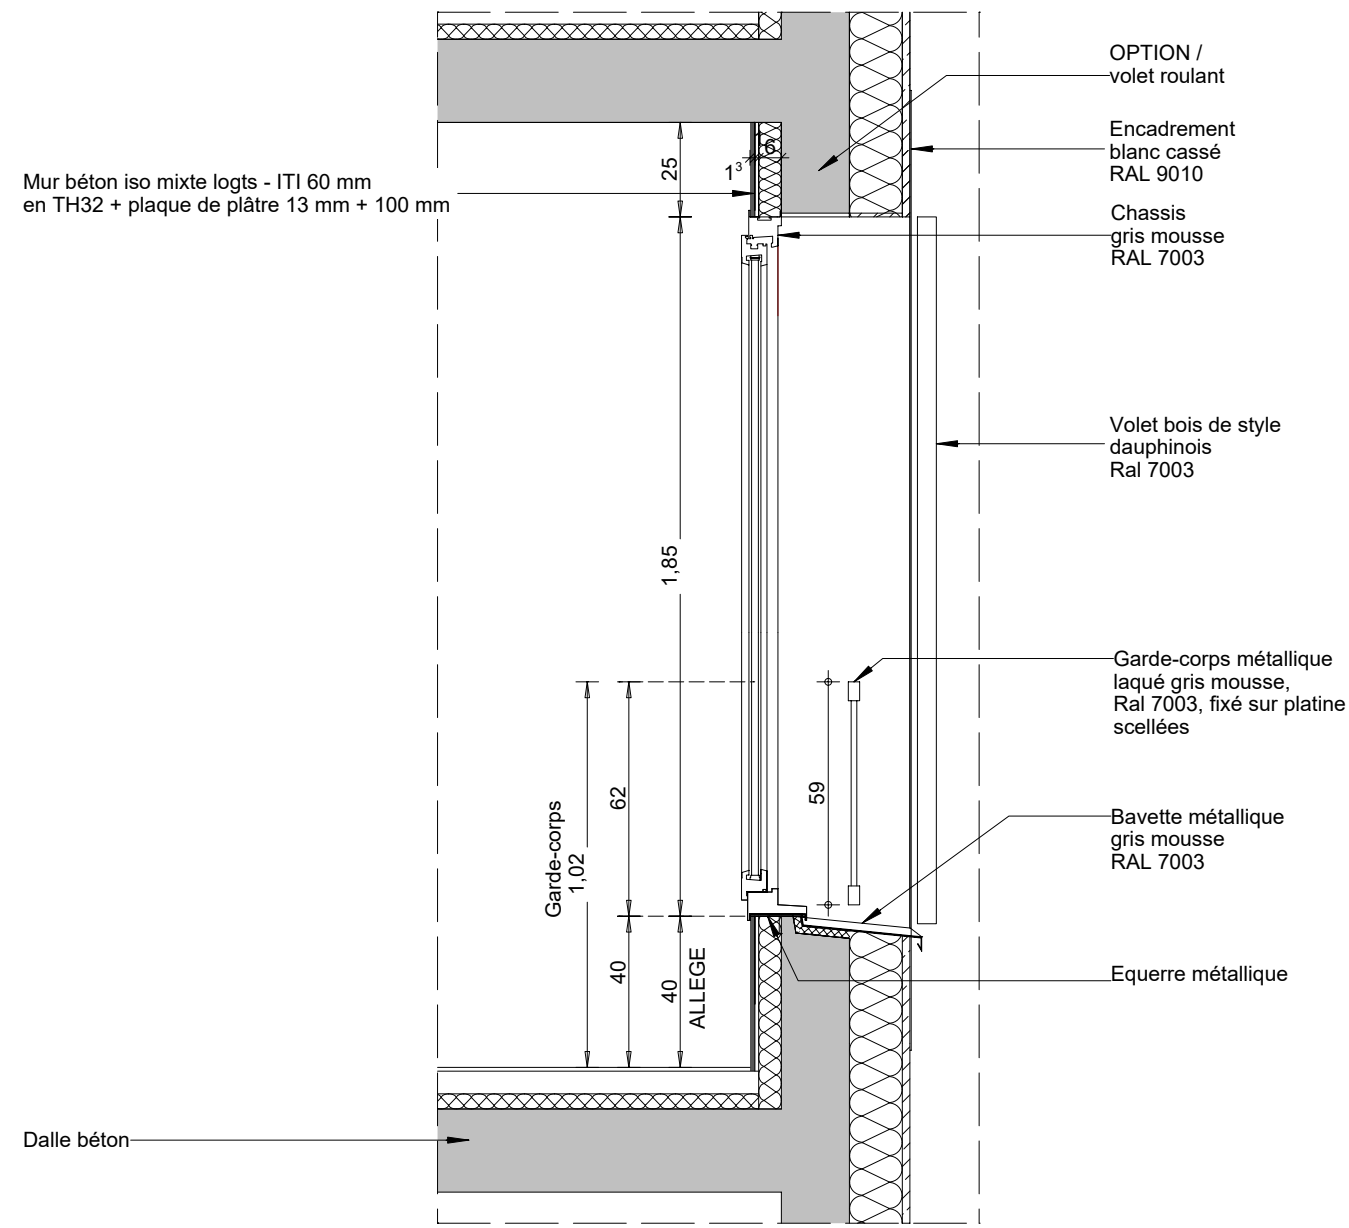


**DETAIL 11**  
DETAIL DE PRINCIPE  
SUR FENETRE 1.40 m. x 1.85 m.  
all. 0.40 m.  
AVEC GARDE-CORPS  
HT. 1.02 m.

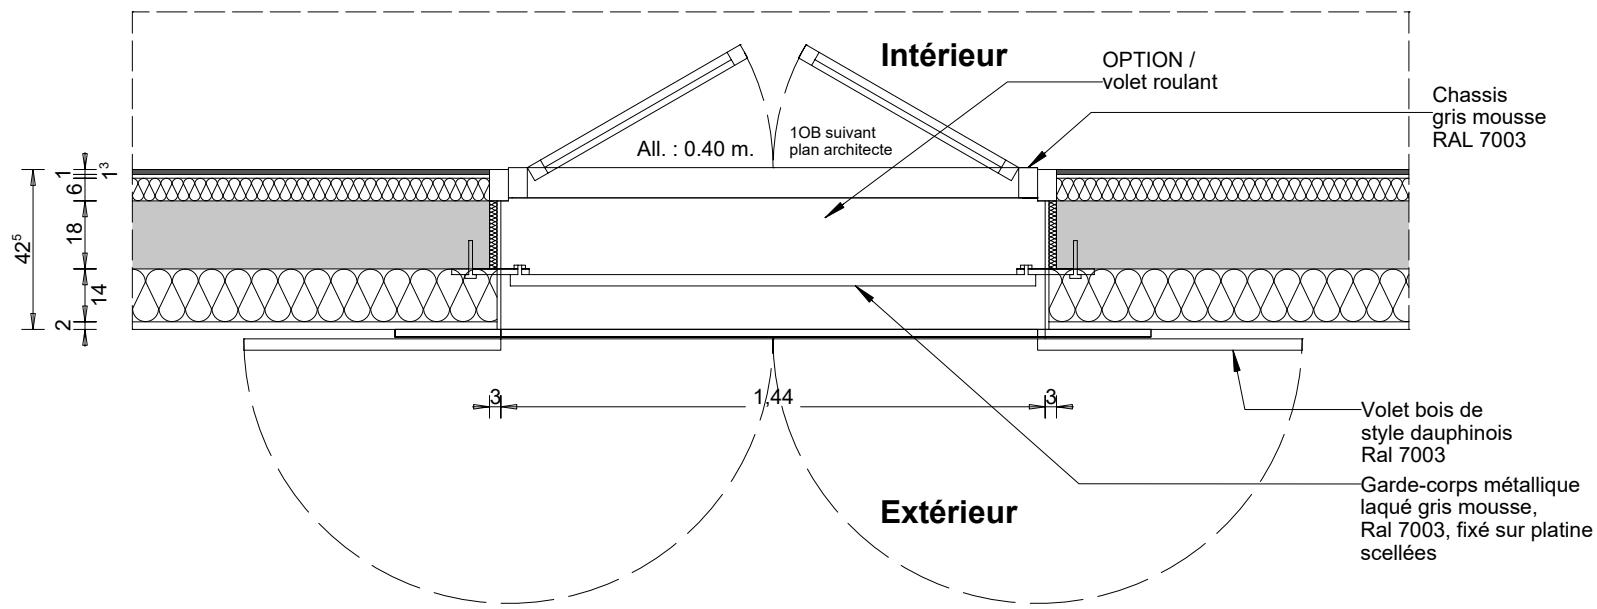

B : 30/09/2022 - M.à J. détail  
C : 03/08/2023 - EXE  
D : 21/12/2023 - EXE - Isol. int.