

**Entreprise ROUSSILLONNAISE D'ELECTRICITE**  
80, route de vienne - 38150 ROUSSILLON  
TEL 04.74.86.21.82 - FAX 04.74.86.36.35 - [roussi.elec@wanadoo.fr](mailto:roussi.elec@wanadoo.fr)


**TGBT CRECHE ARC EN CIEL ST ETIENNE DE ST GEOIRS**

# Armoire de distribution

[illegible]

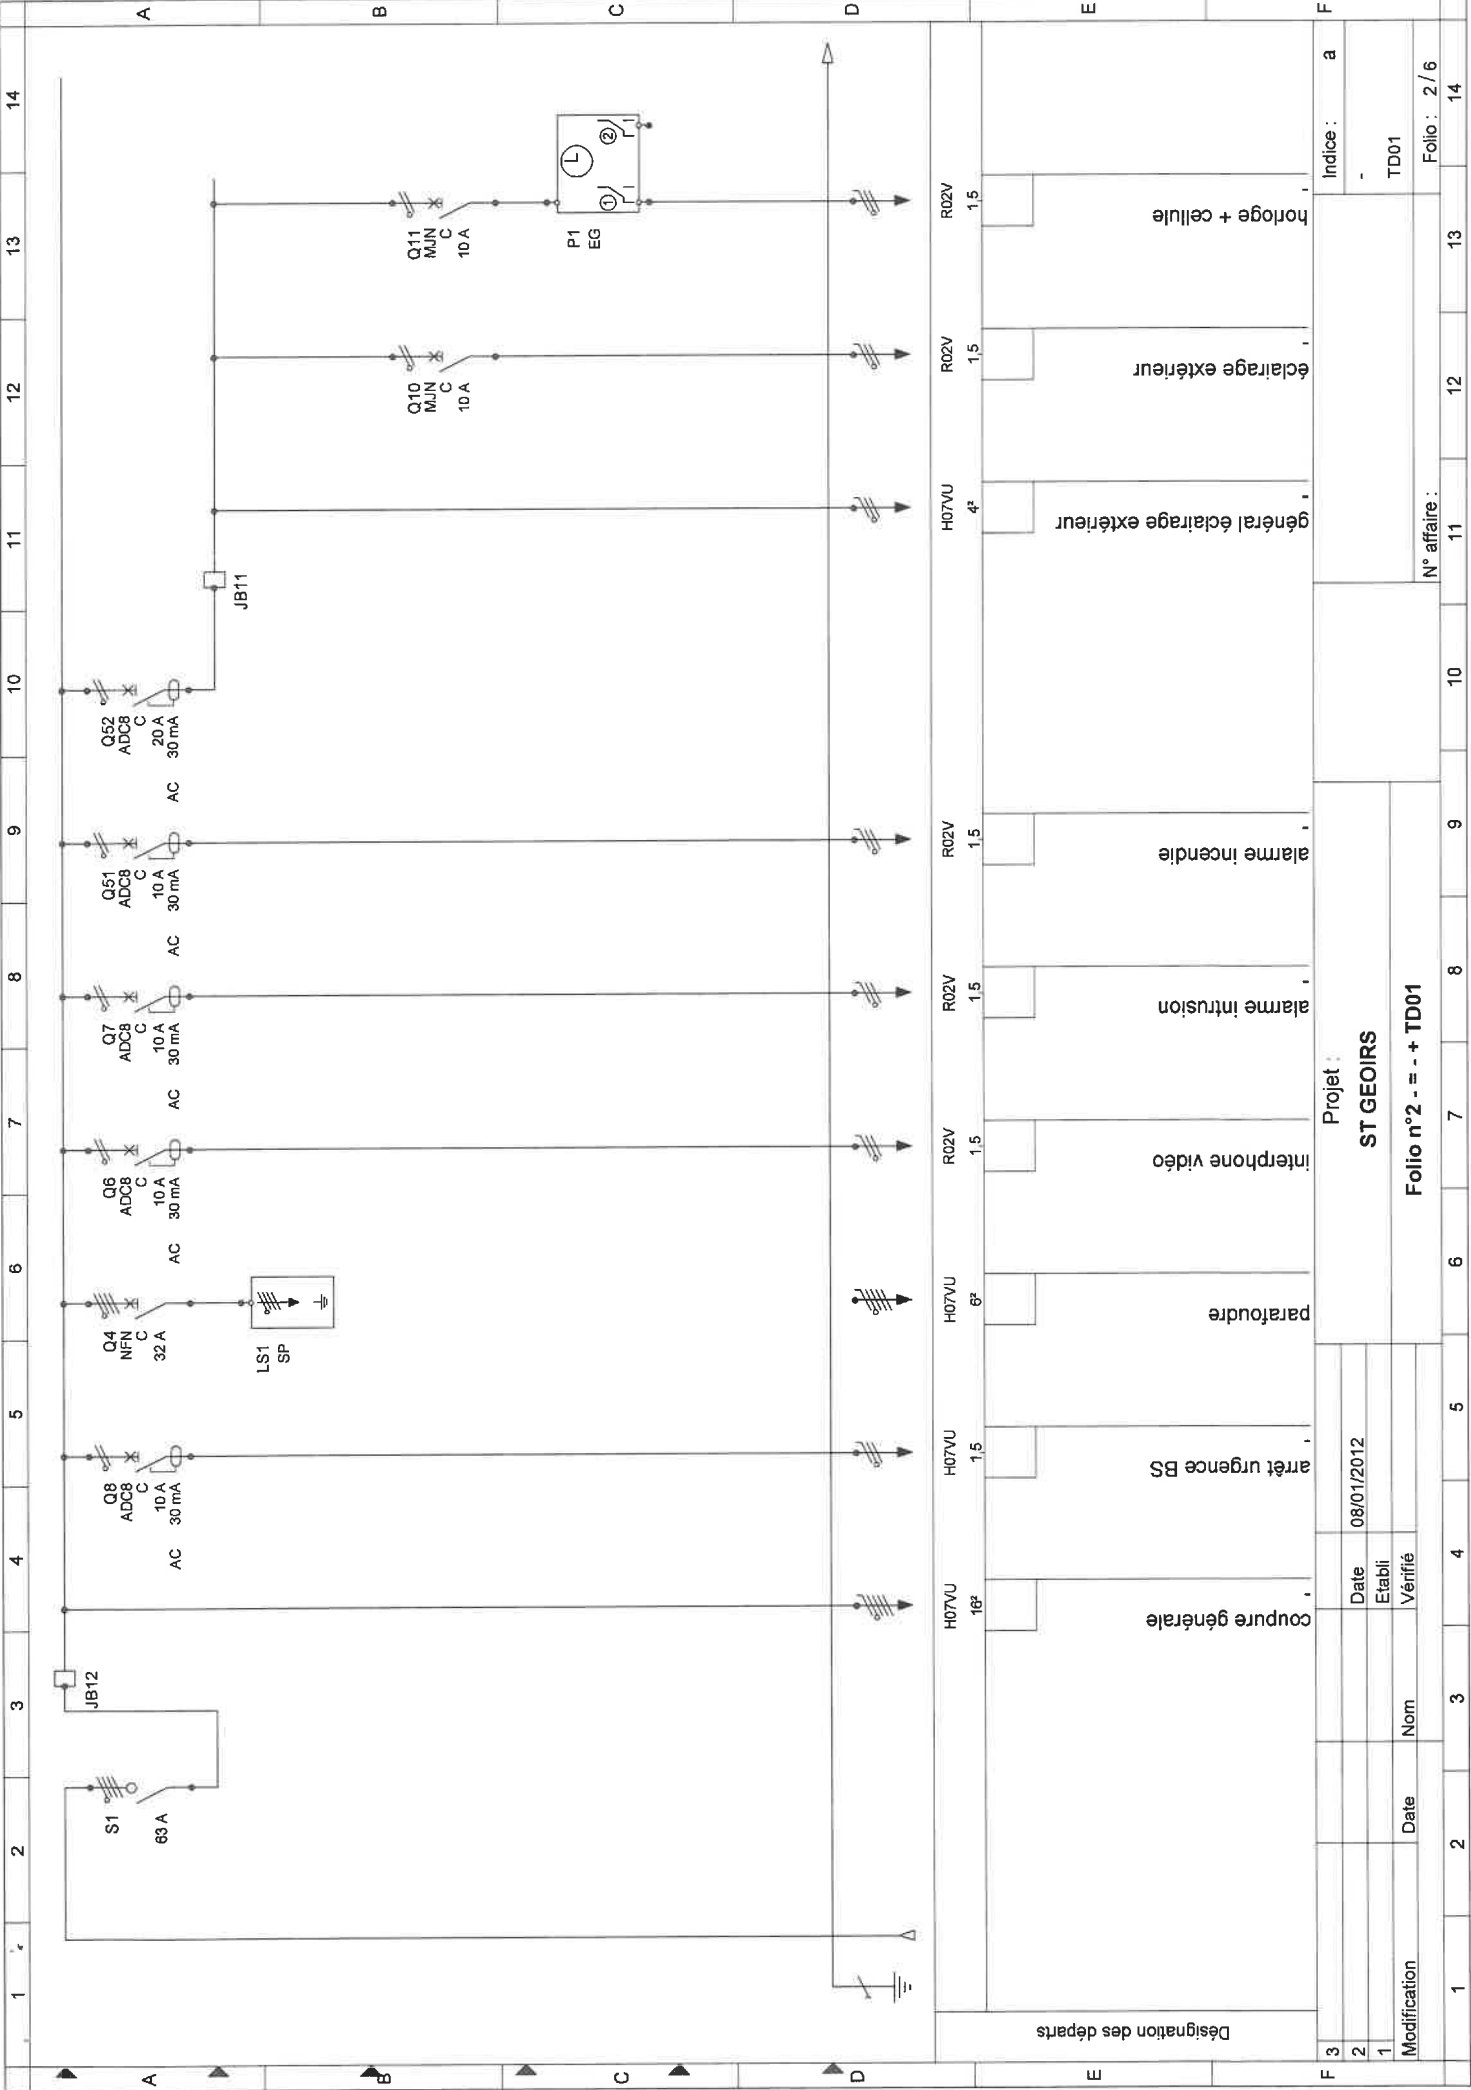

Projet :  
**ST GEOIRS**

Folio n°2 - - + TD01

Date	08/01/2012
Etabli	
Vérifié	

Modification	Date	Nom
1		

Indice :  
a

TD01

N° affaire :


11


12

13

14

Folio : 2 / 6

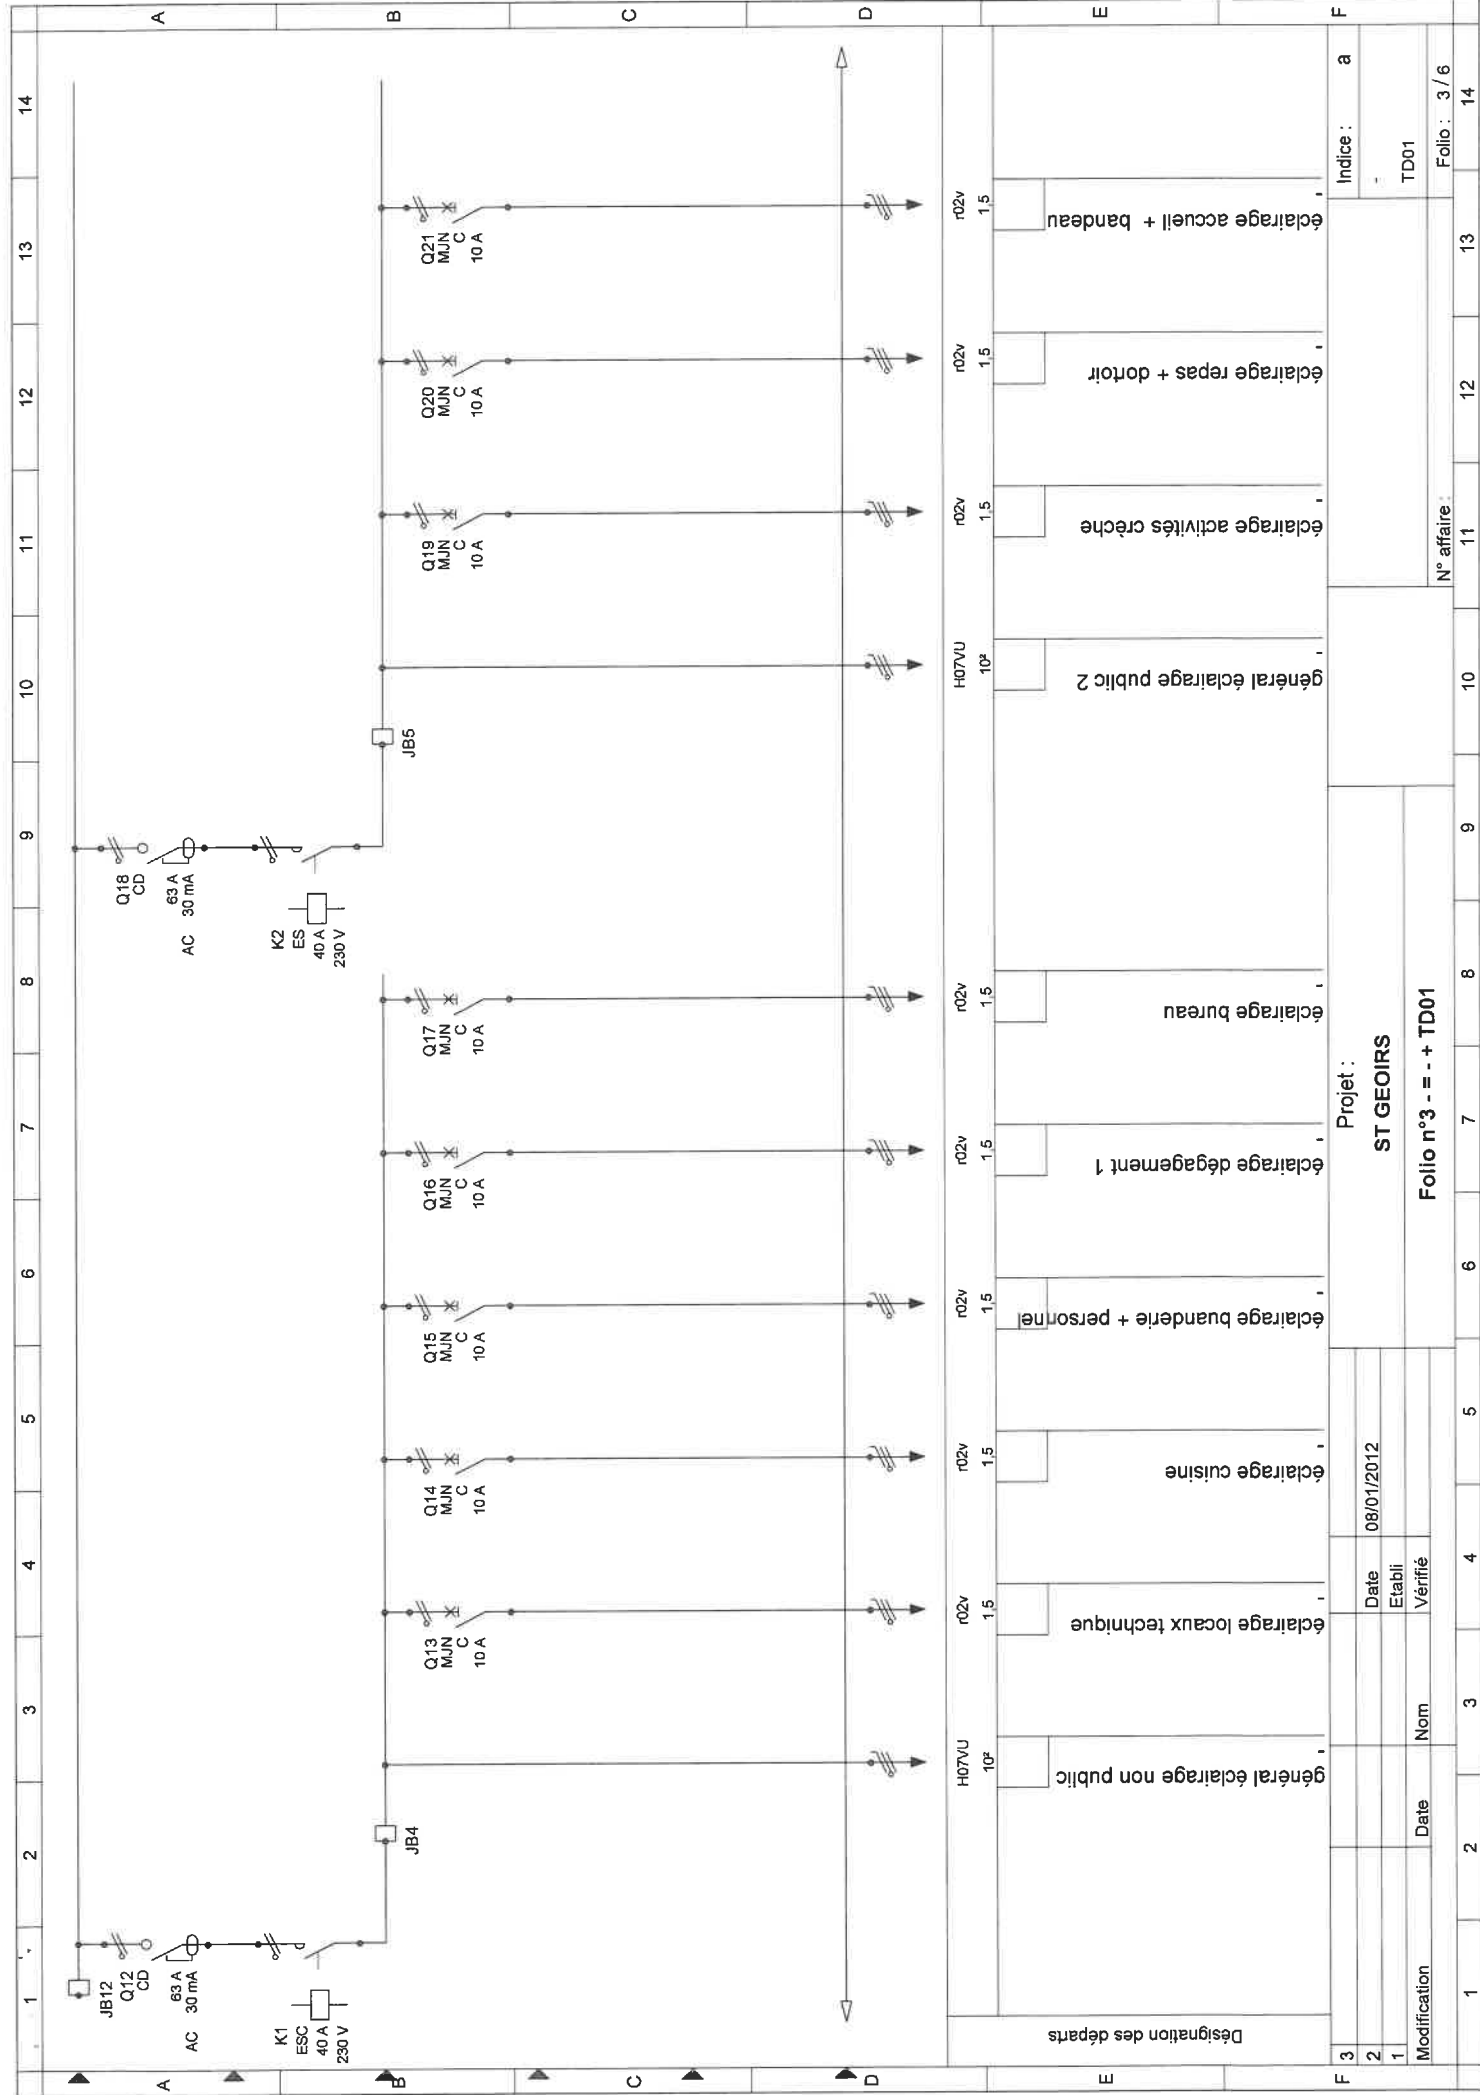

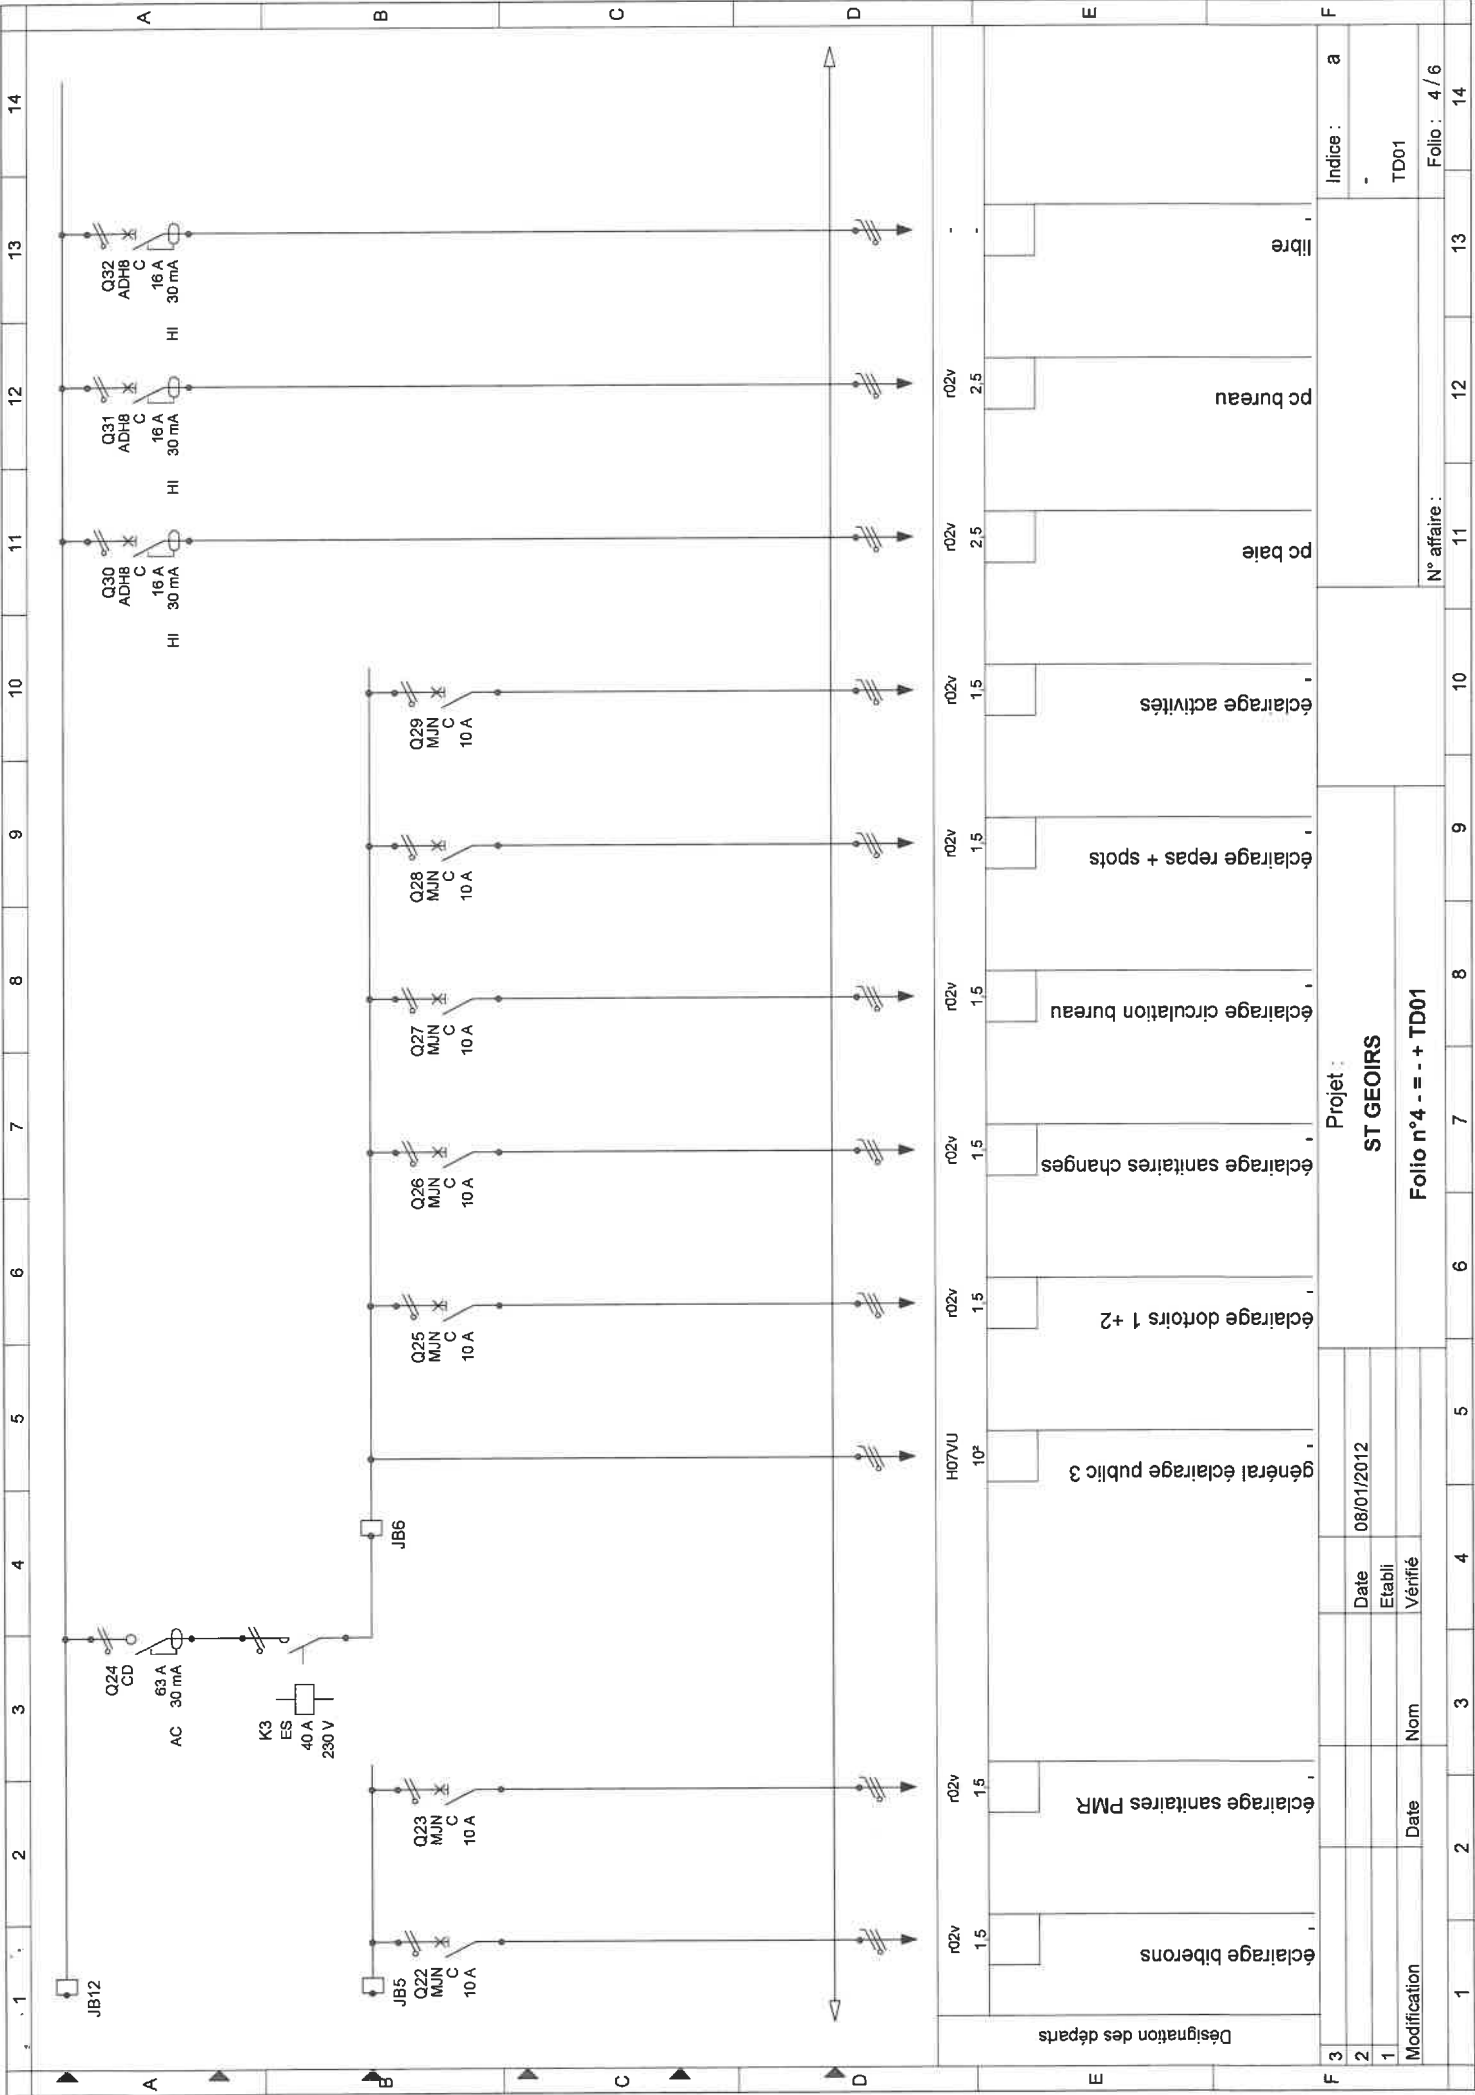



Projet :  
**ST GEOIRS**  
Folio n°4 - - + TD01

Date  
08/01/2012

Modification  
Date  
Nom

Indice :  
a  
TD01  
Folio : 4 / 6

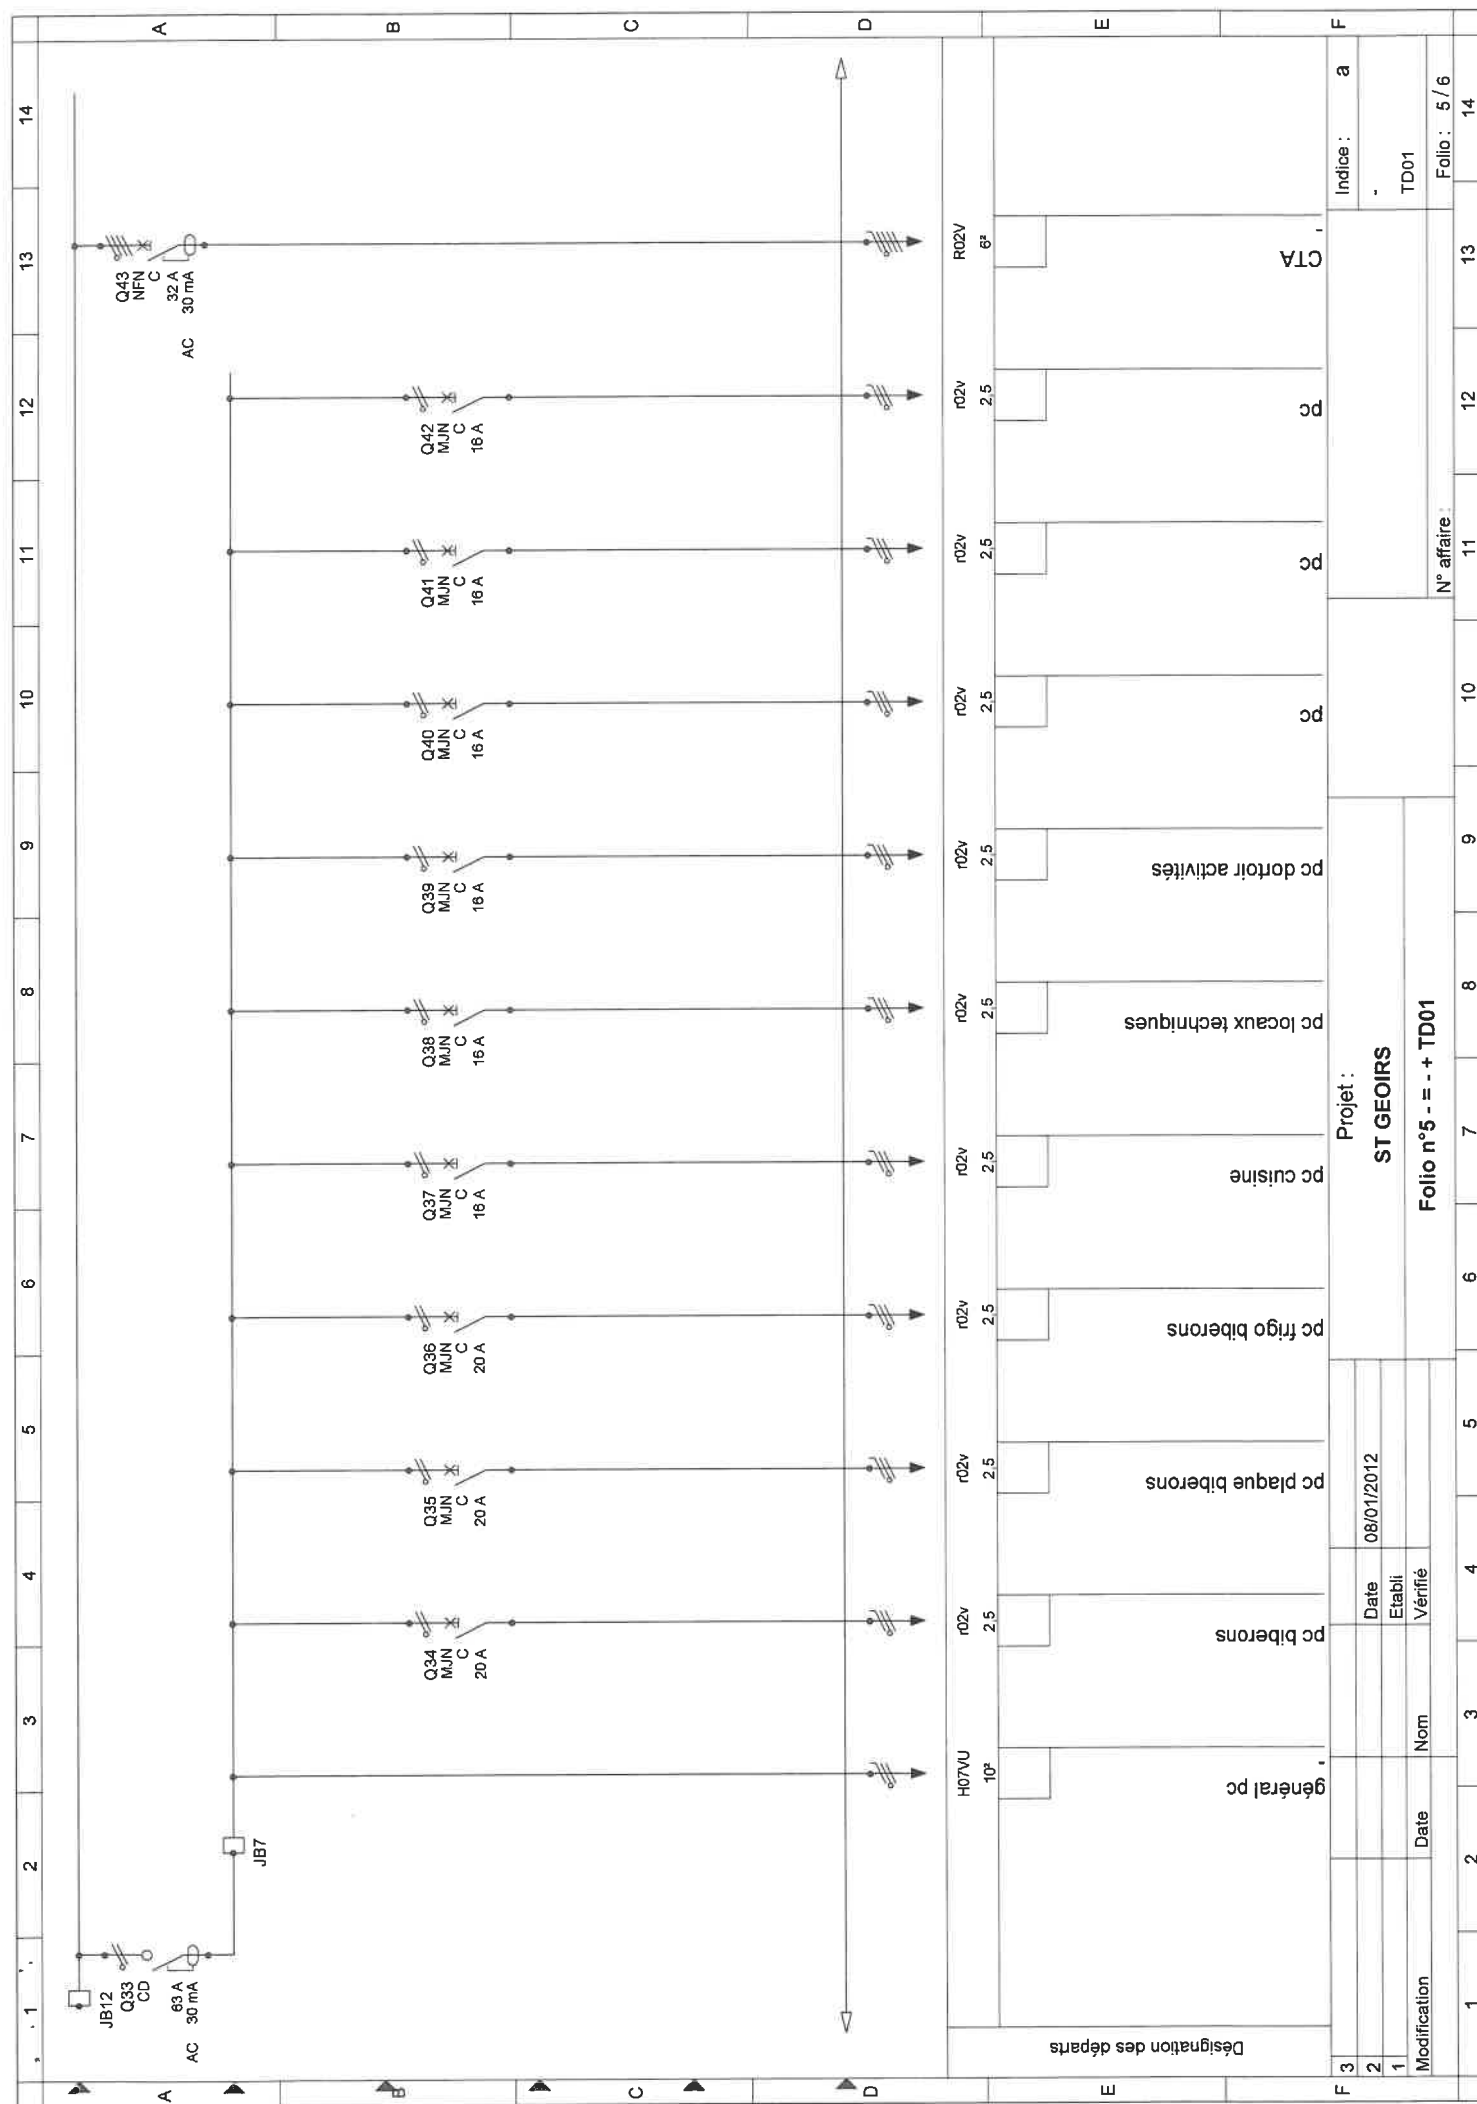

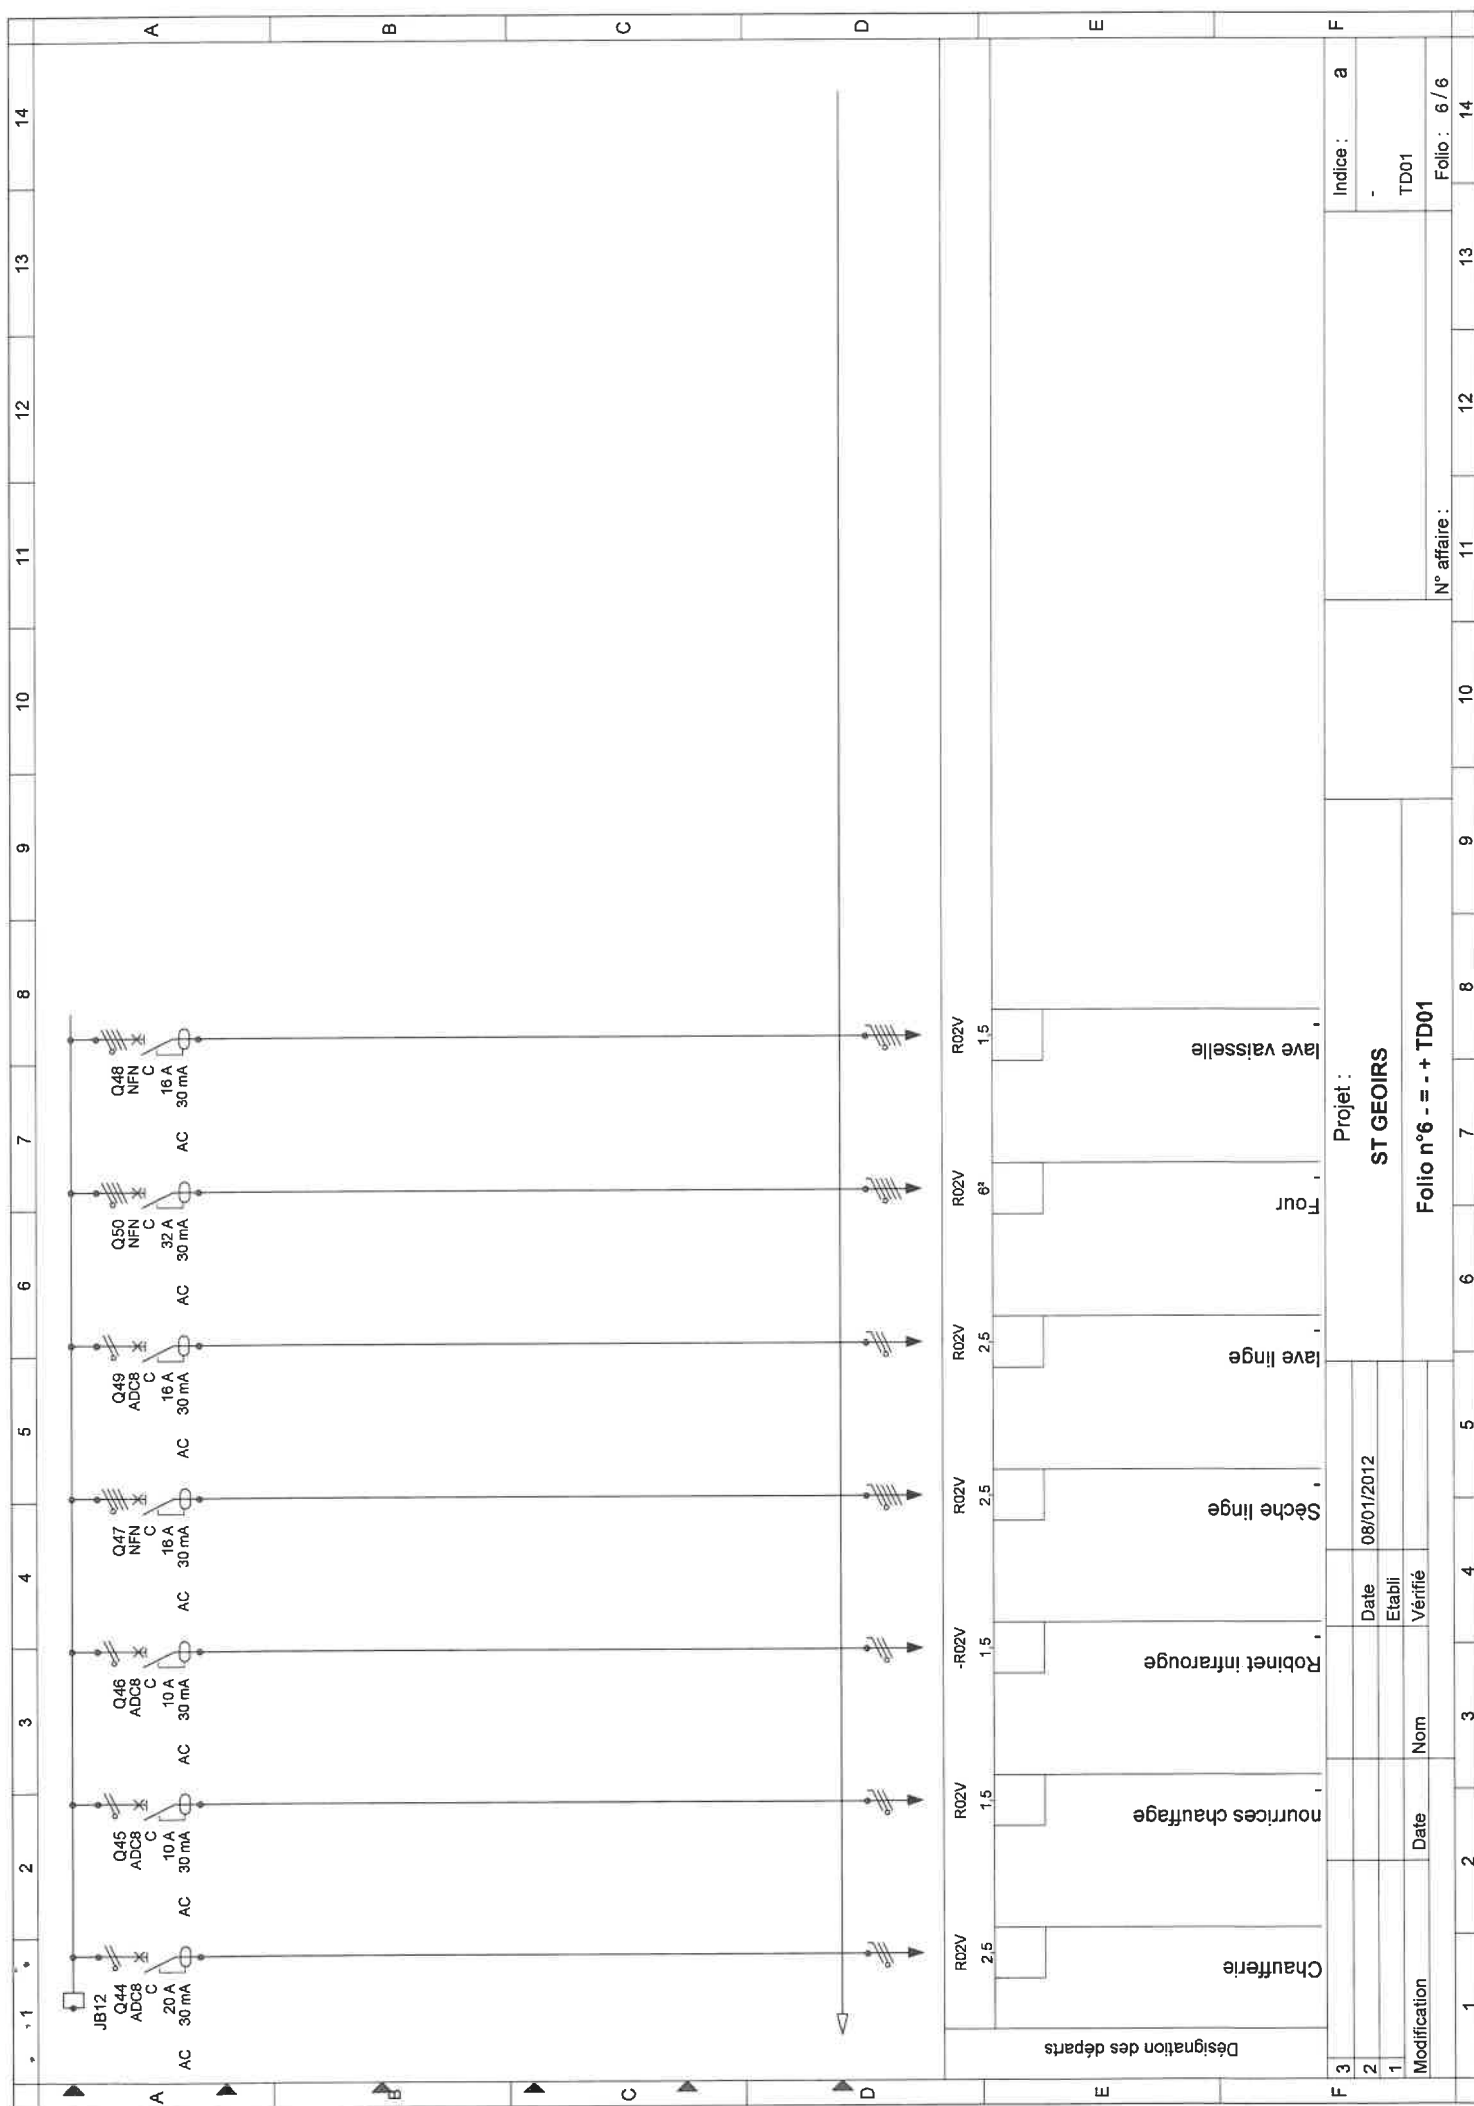[illegible]