
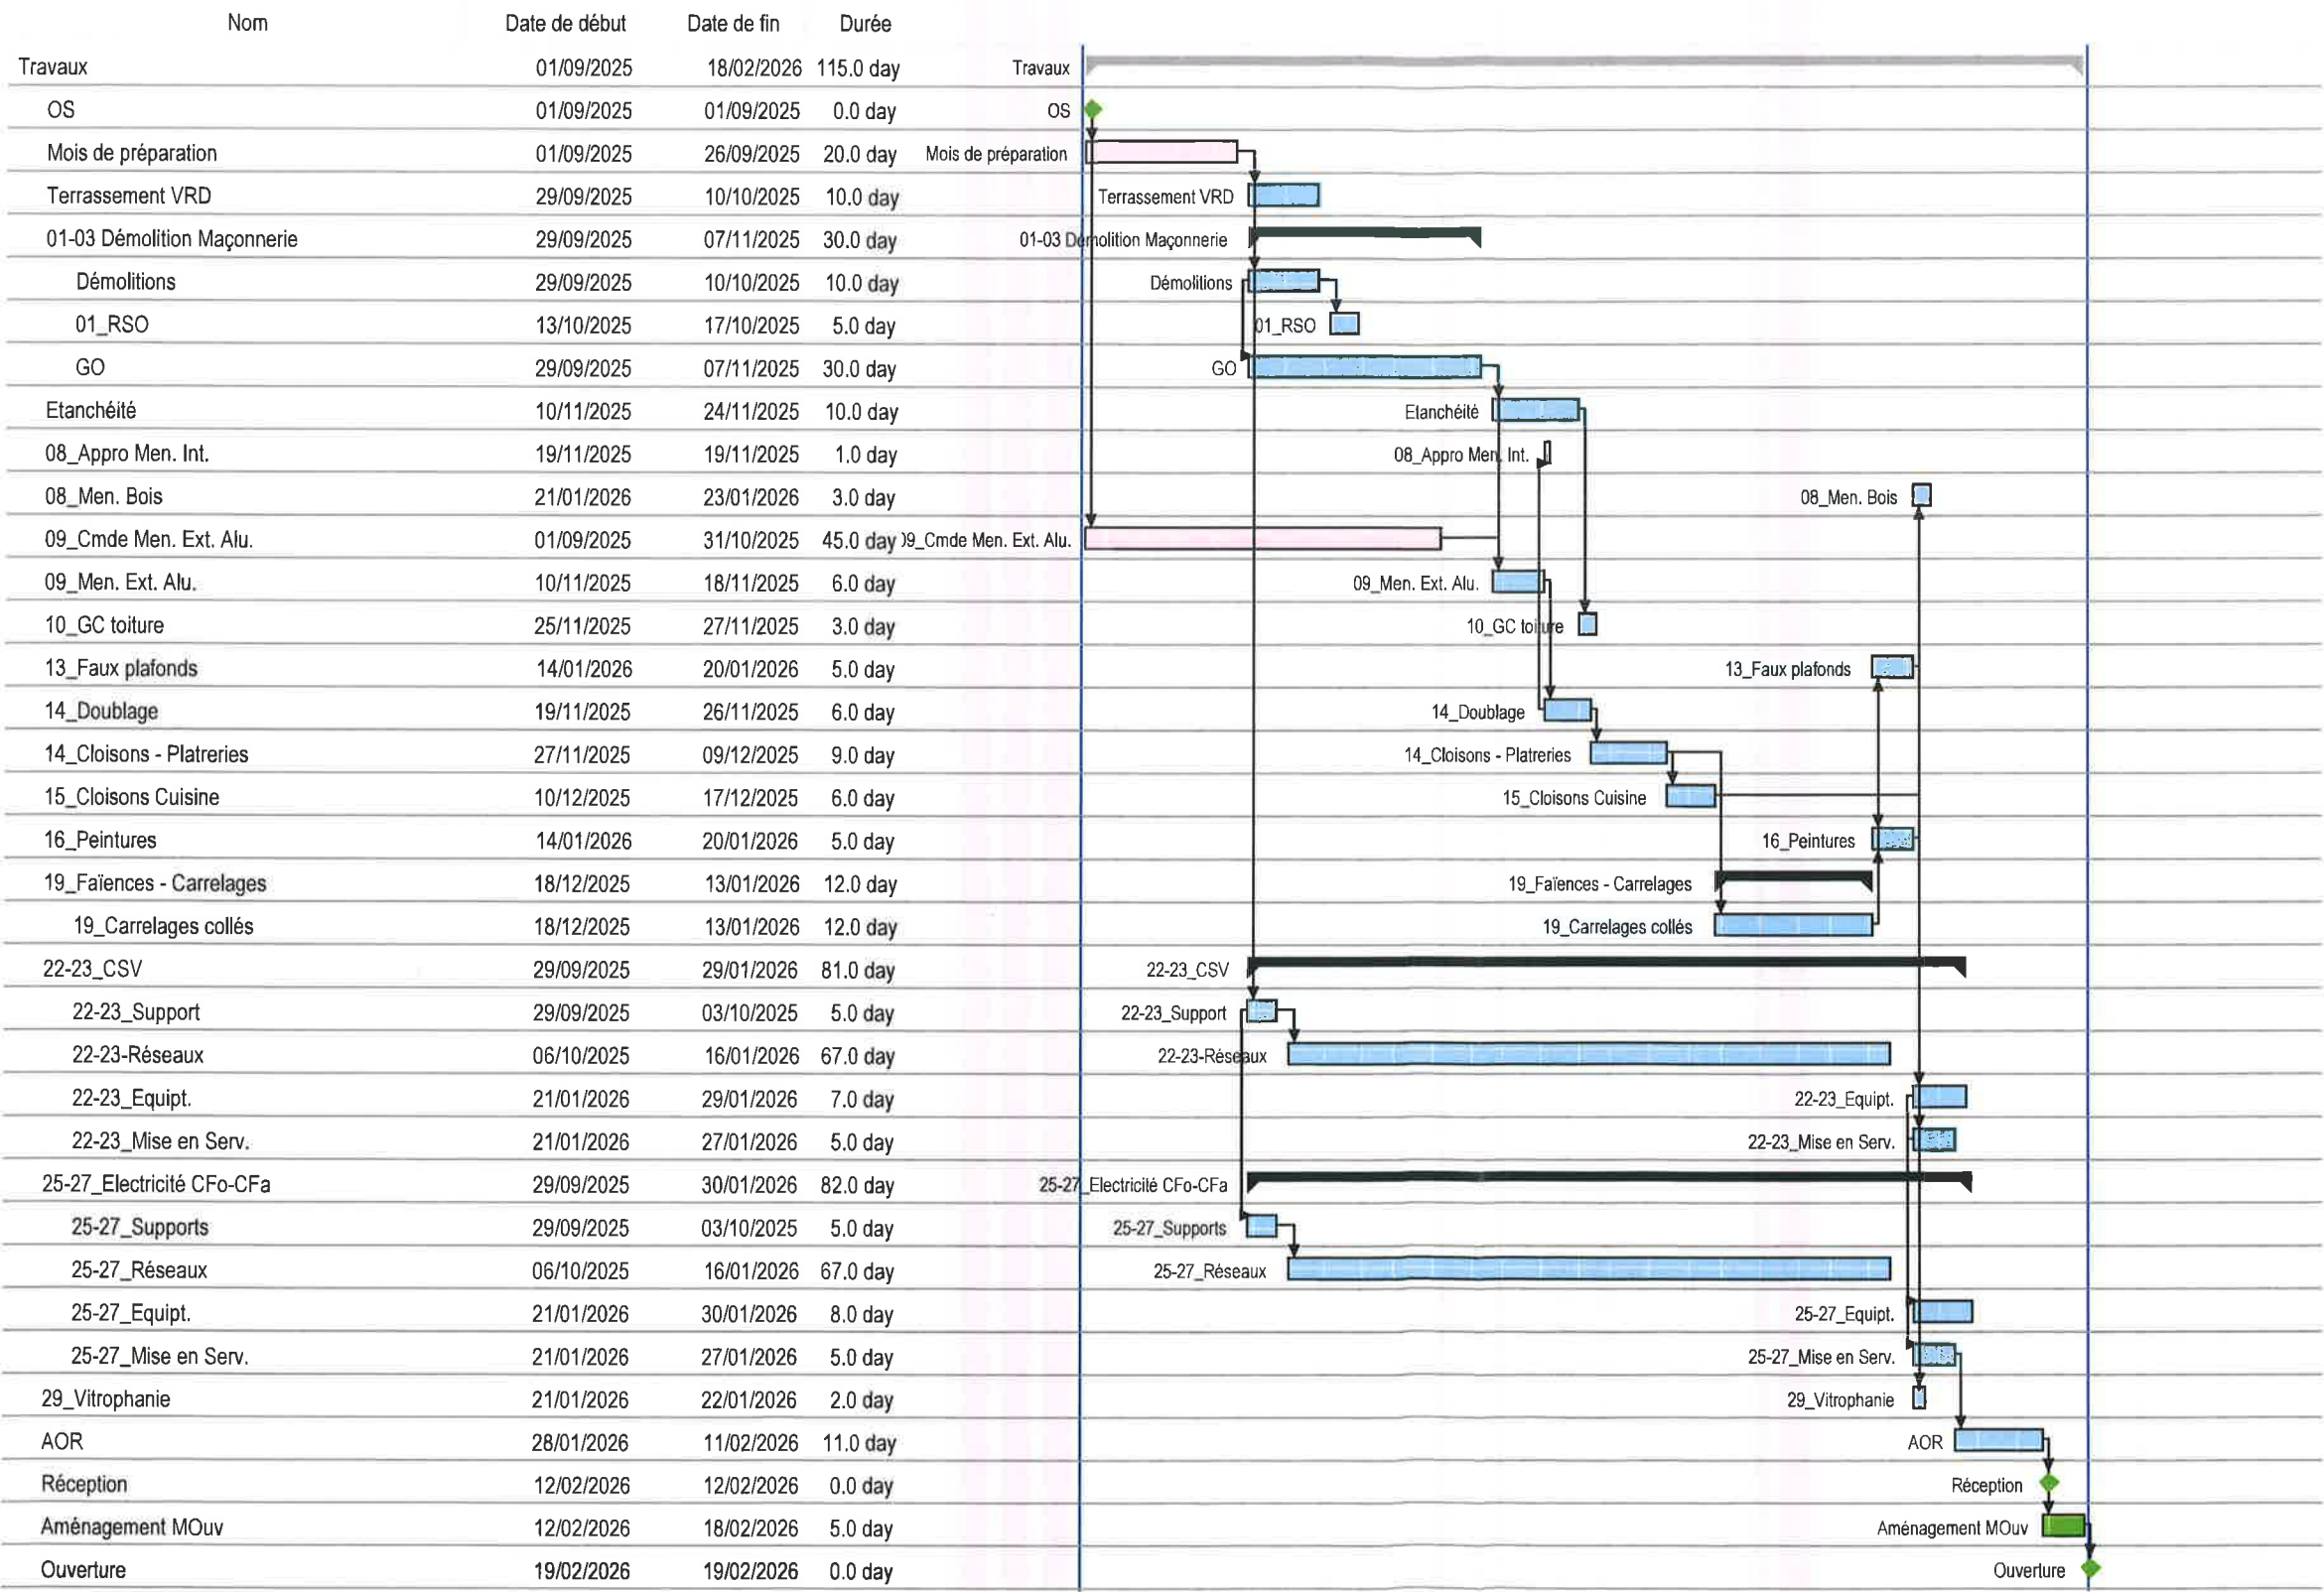


Atelier d'Architecture
NORMANDON & JARDIN

2025

2026

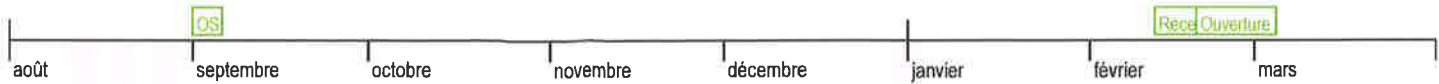

le 17/09/2025

TISSOT ETANCHEITE
625 Rue de Branmefan
73230 BARBY
Tél. 04 79 72 95 80 - Fax 04 79 72 75 97
SIRET : 412 924 169 00037