



La Misangraie
BAT 1 RDC

4 130 4
H H

4 130 4
H H

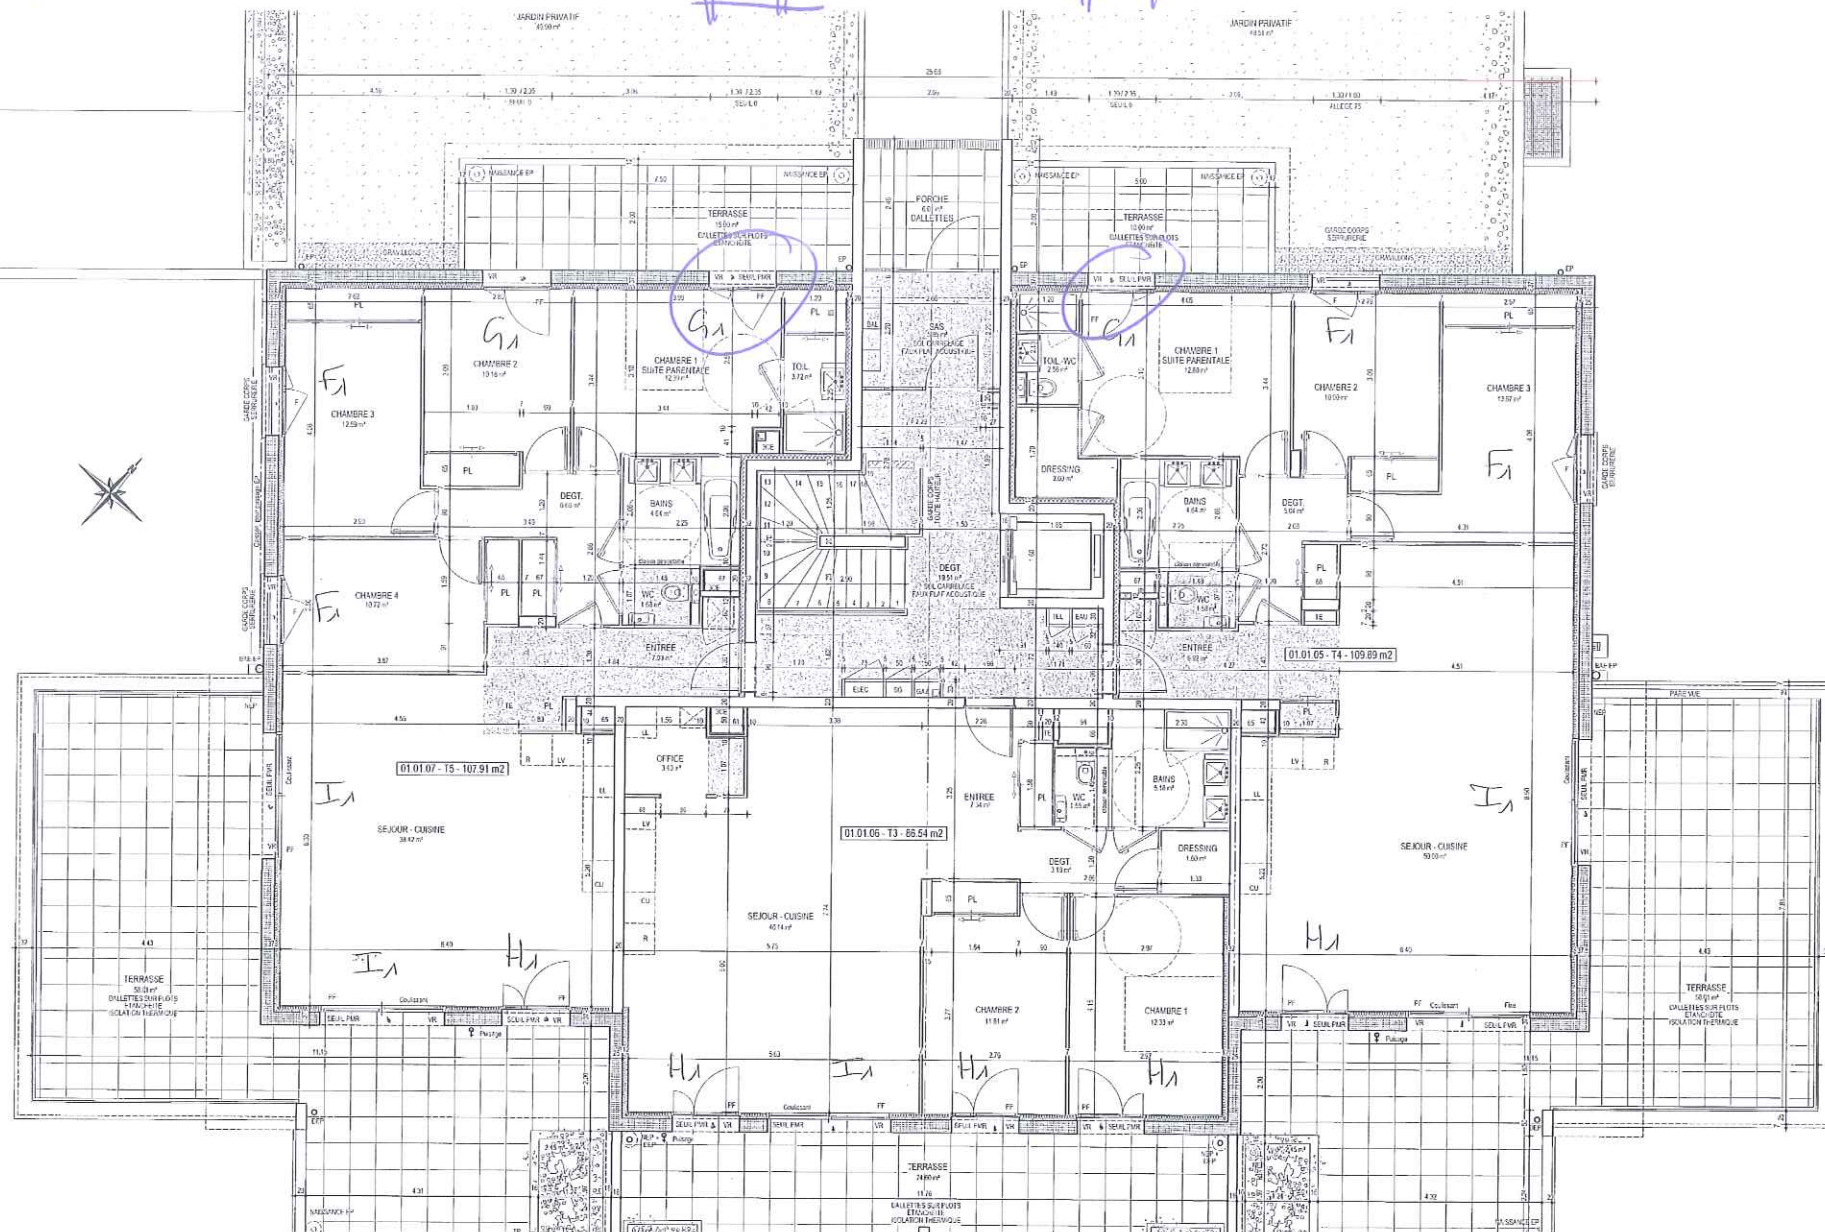

BAT 1 R+1

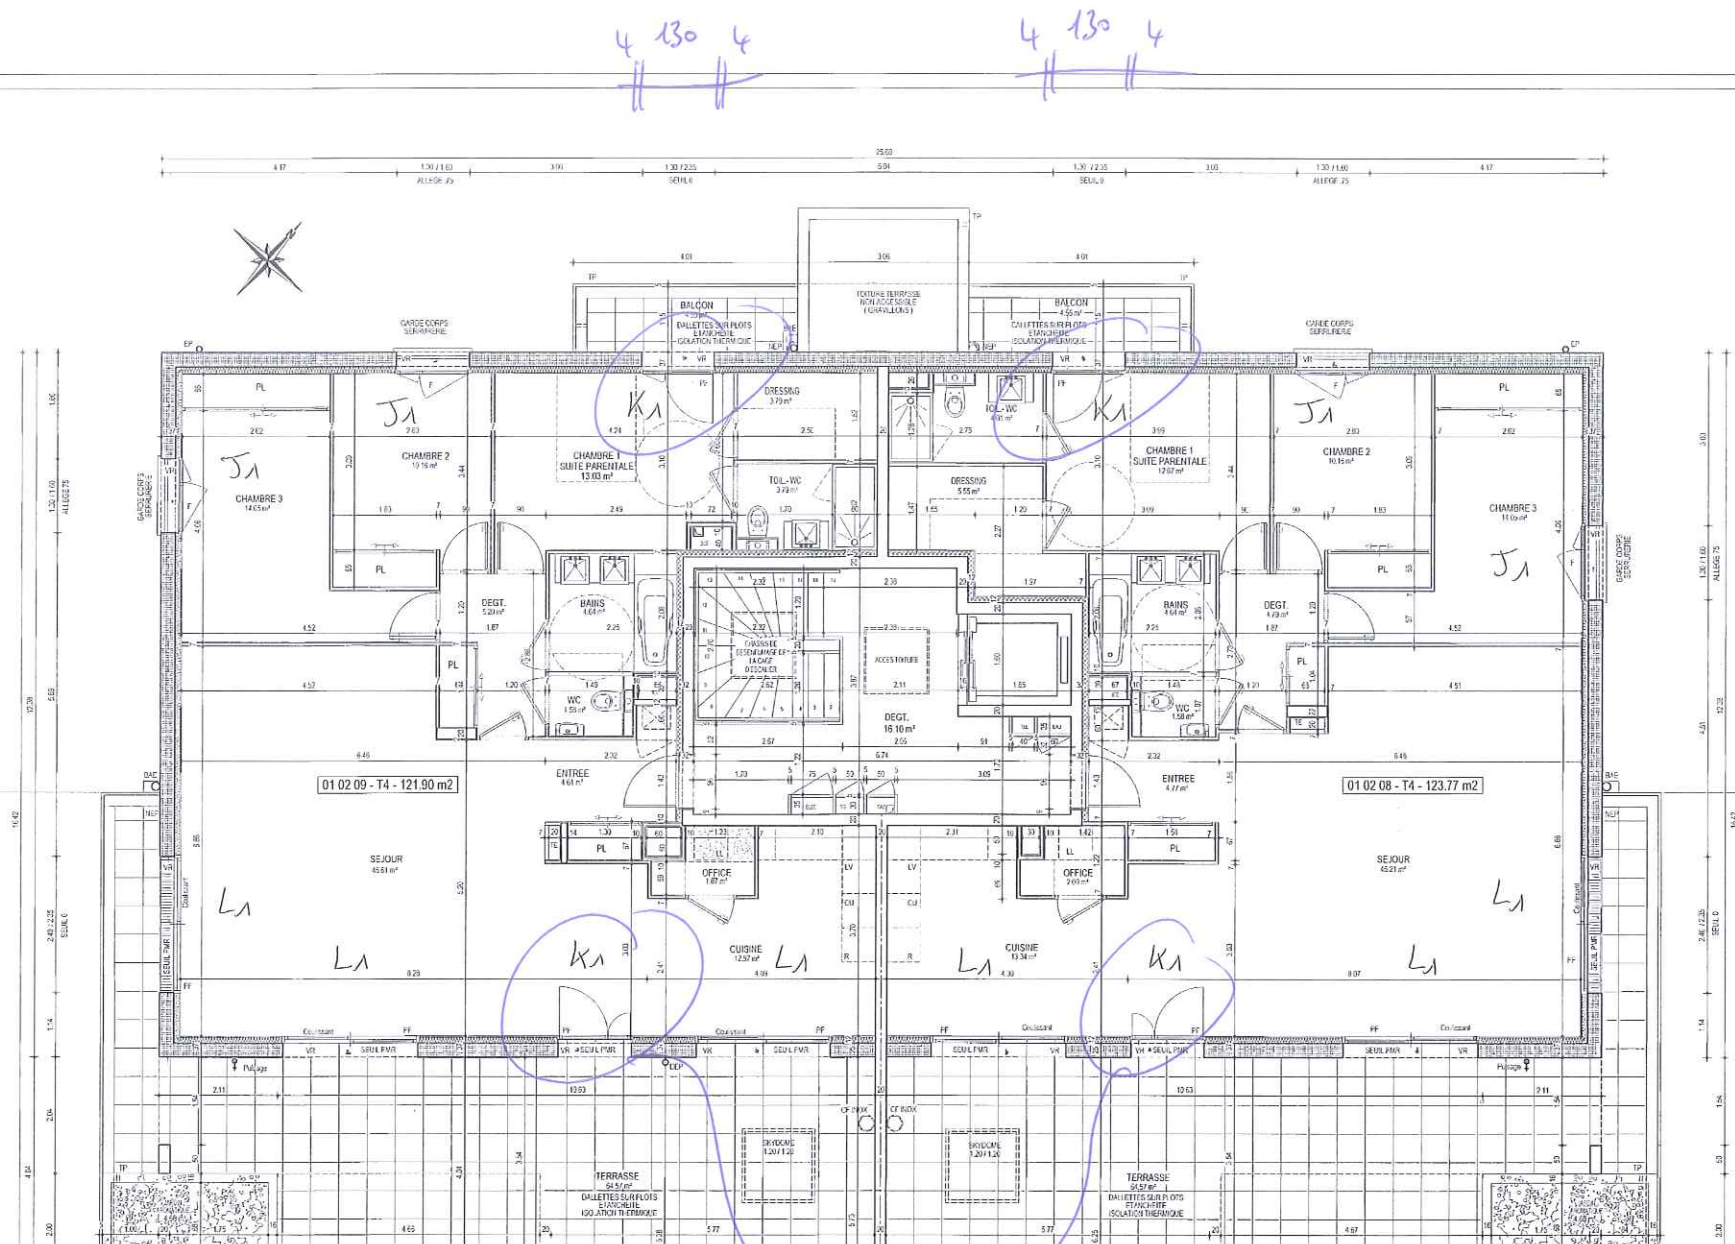

BAT 2 RDJ




inversion TPA du 07/03/16

BAT 2 RDC

4 130 4
H H

4 130 4
H H

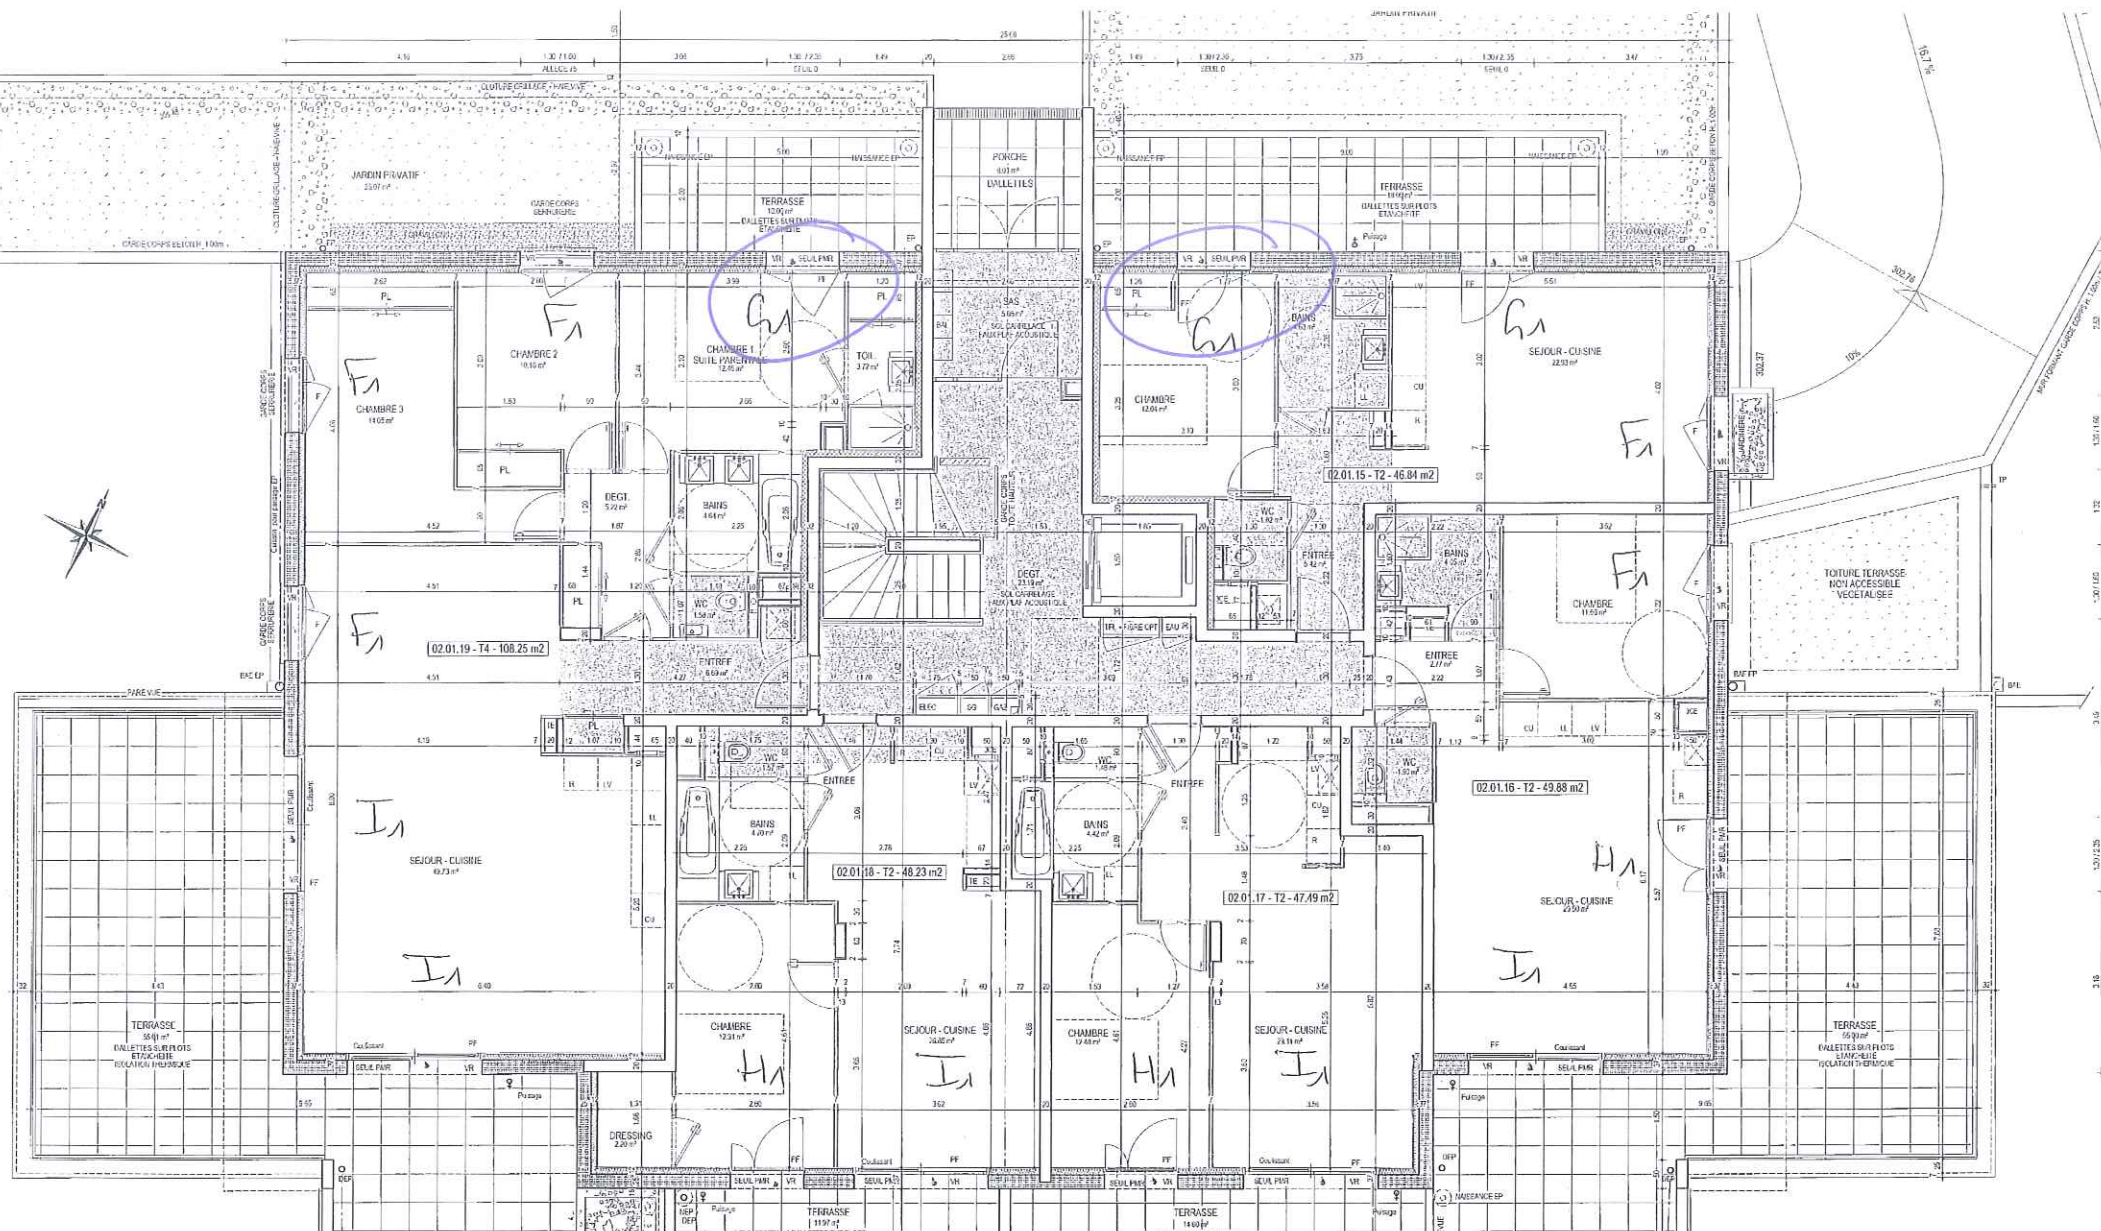

BAT 2 ETAGE

